




Pod
Elevation
Section

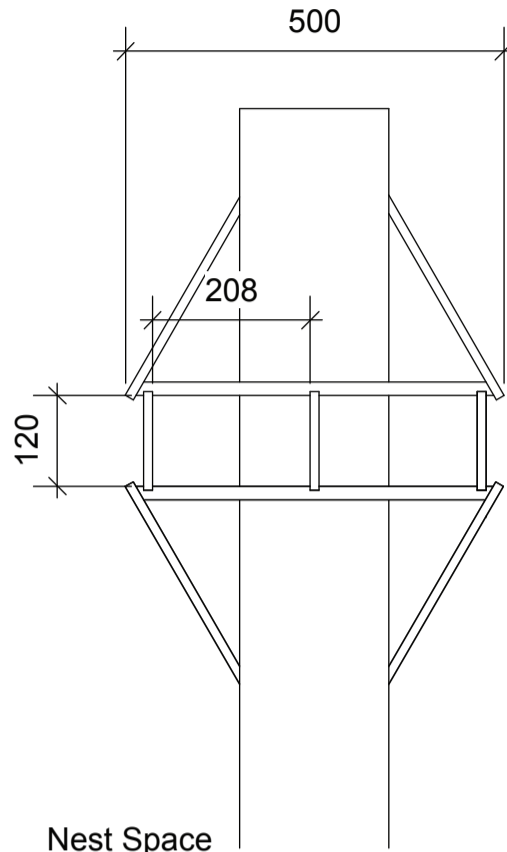

Nest Space
Plan
Section

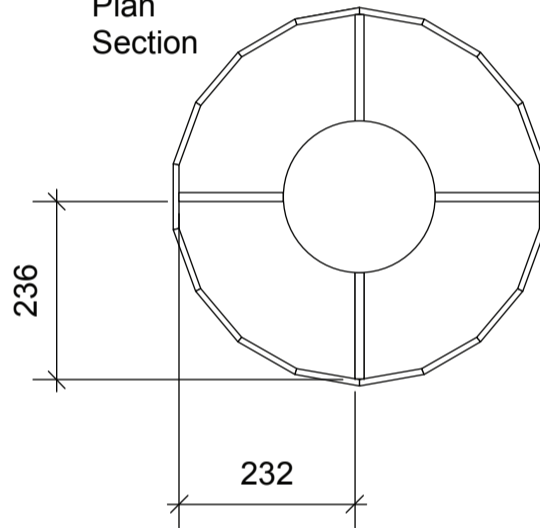

Weathered
Cedar
Shingles

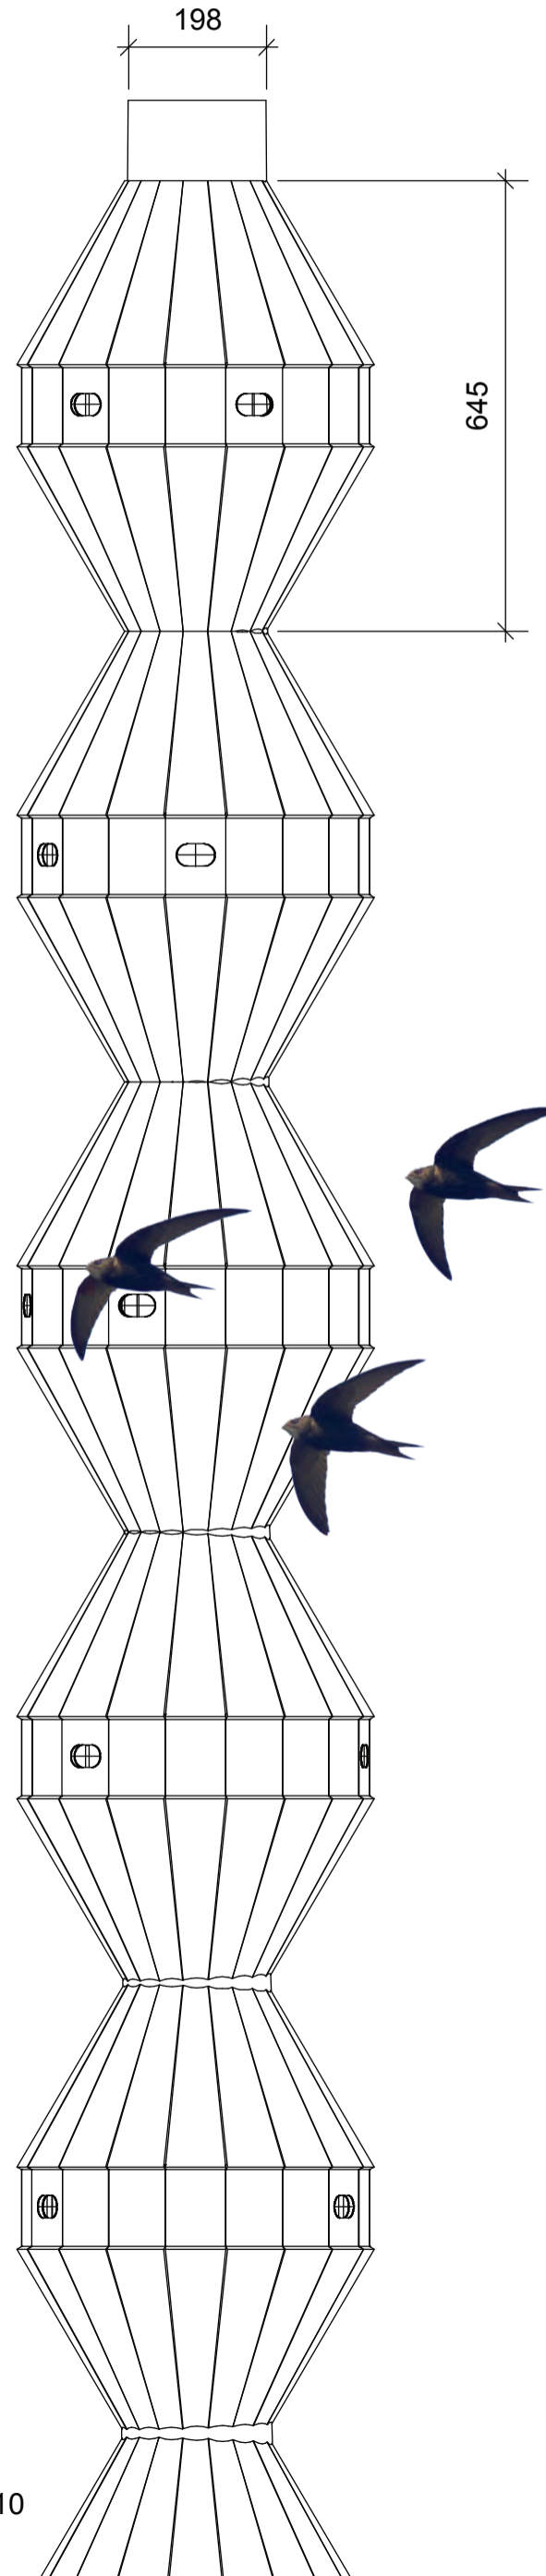

Scale 1:25

Scale 1:10